



Variante 1

G 2,30 m / F 5,50 m / G 2,20 m

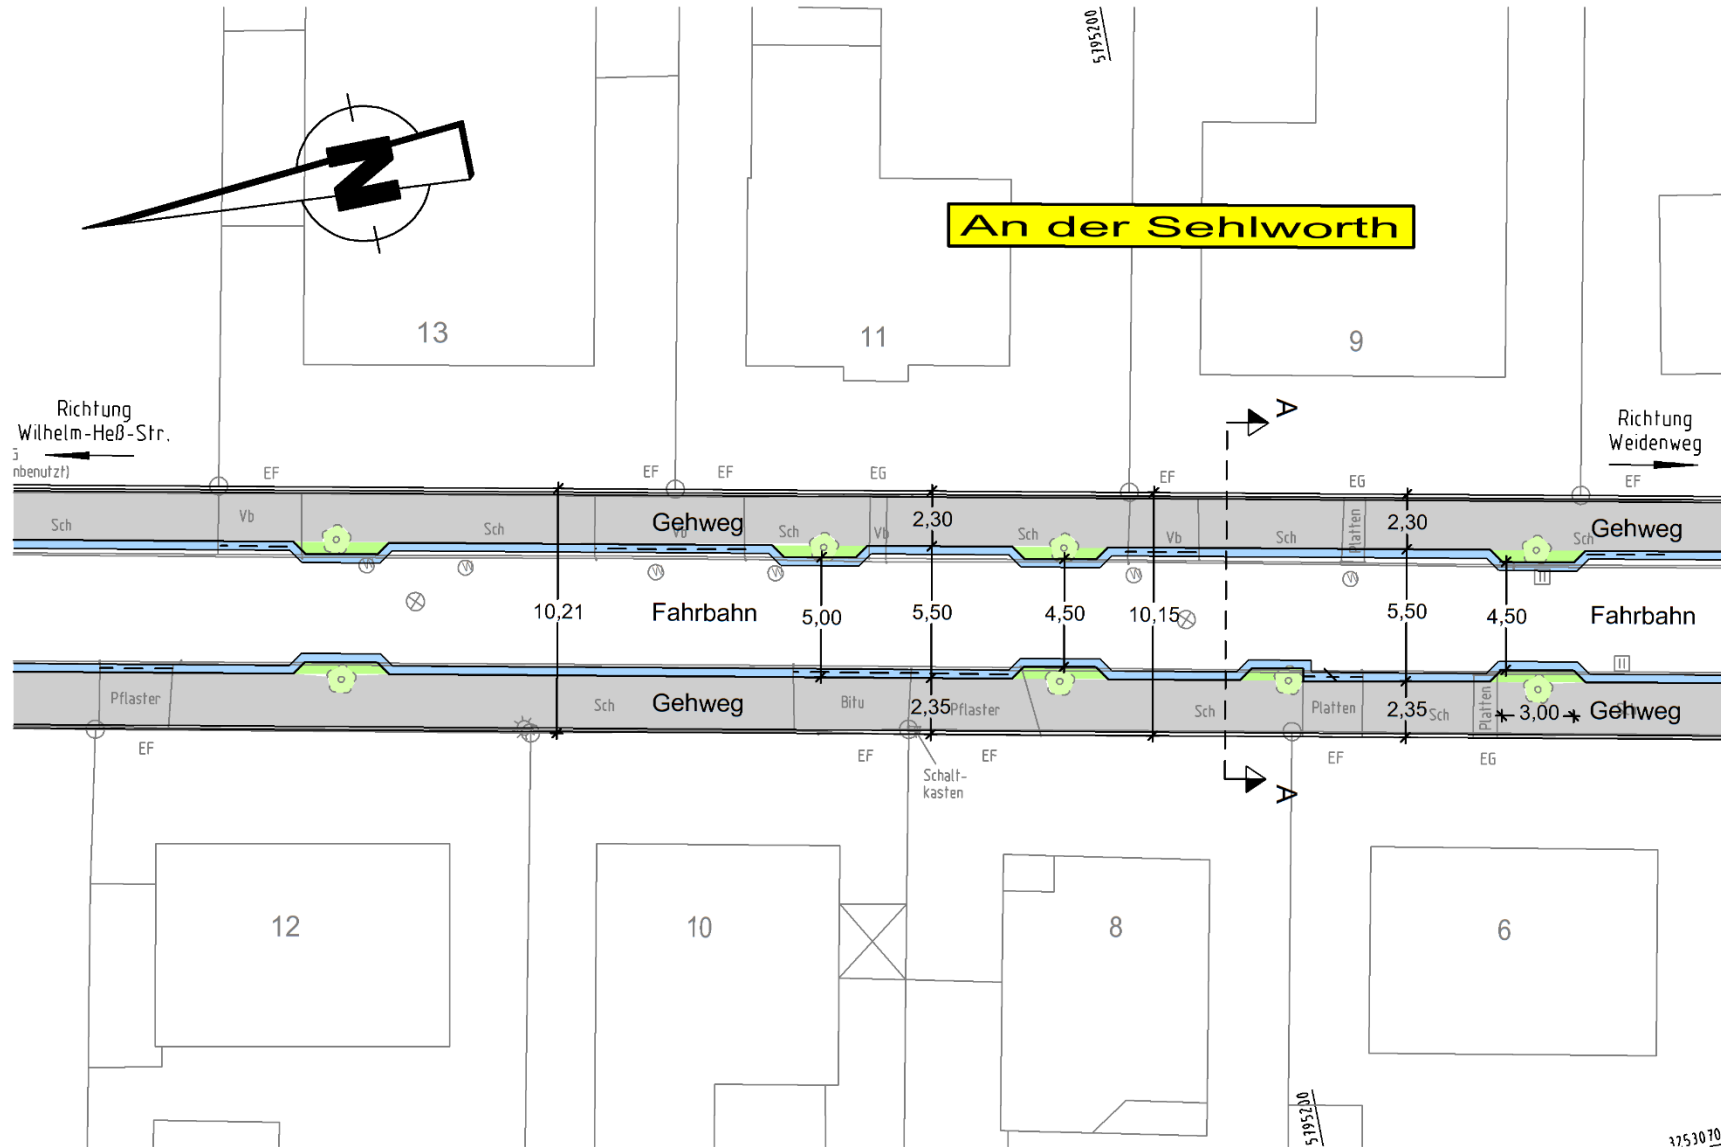


Variante 1

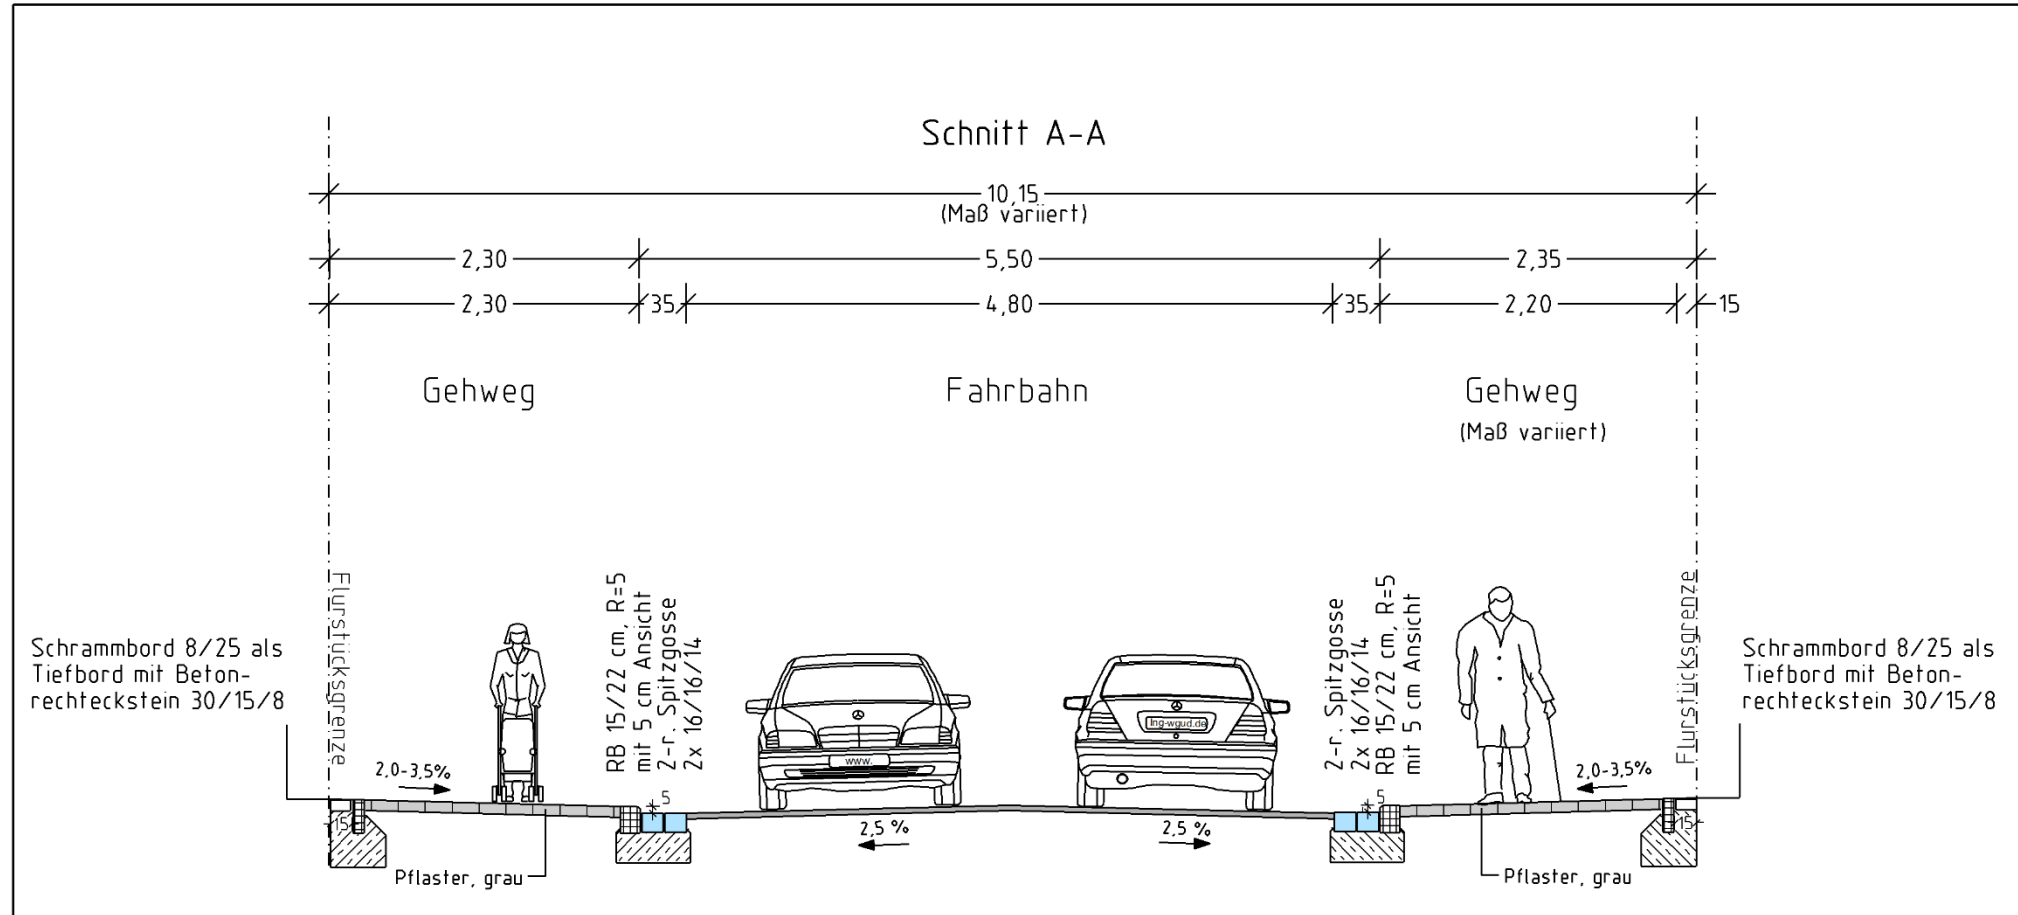

Variante 2

G 3,30 m / F 4,50 m / G 2,35 m

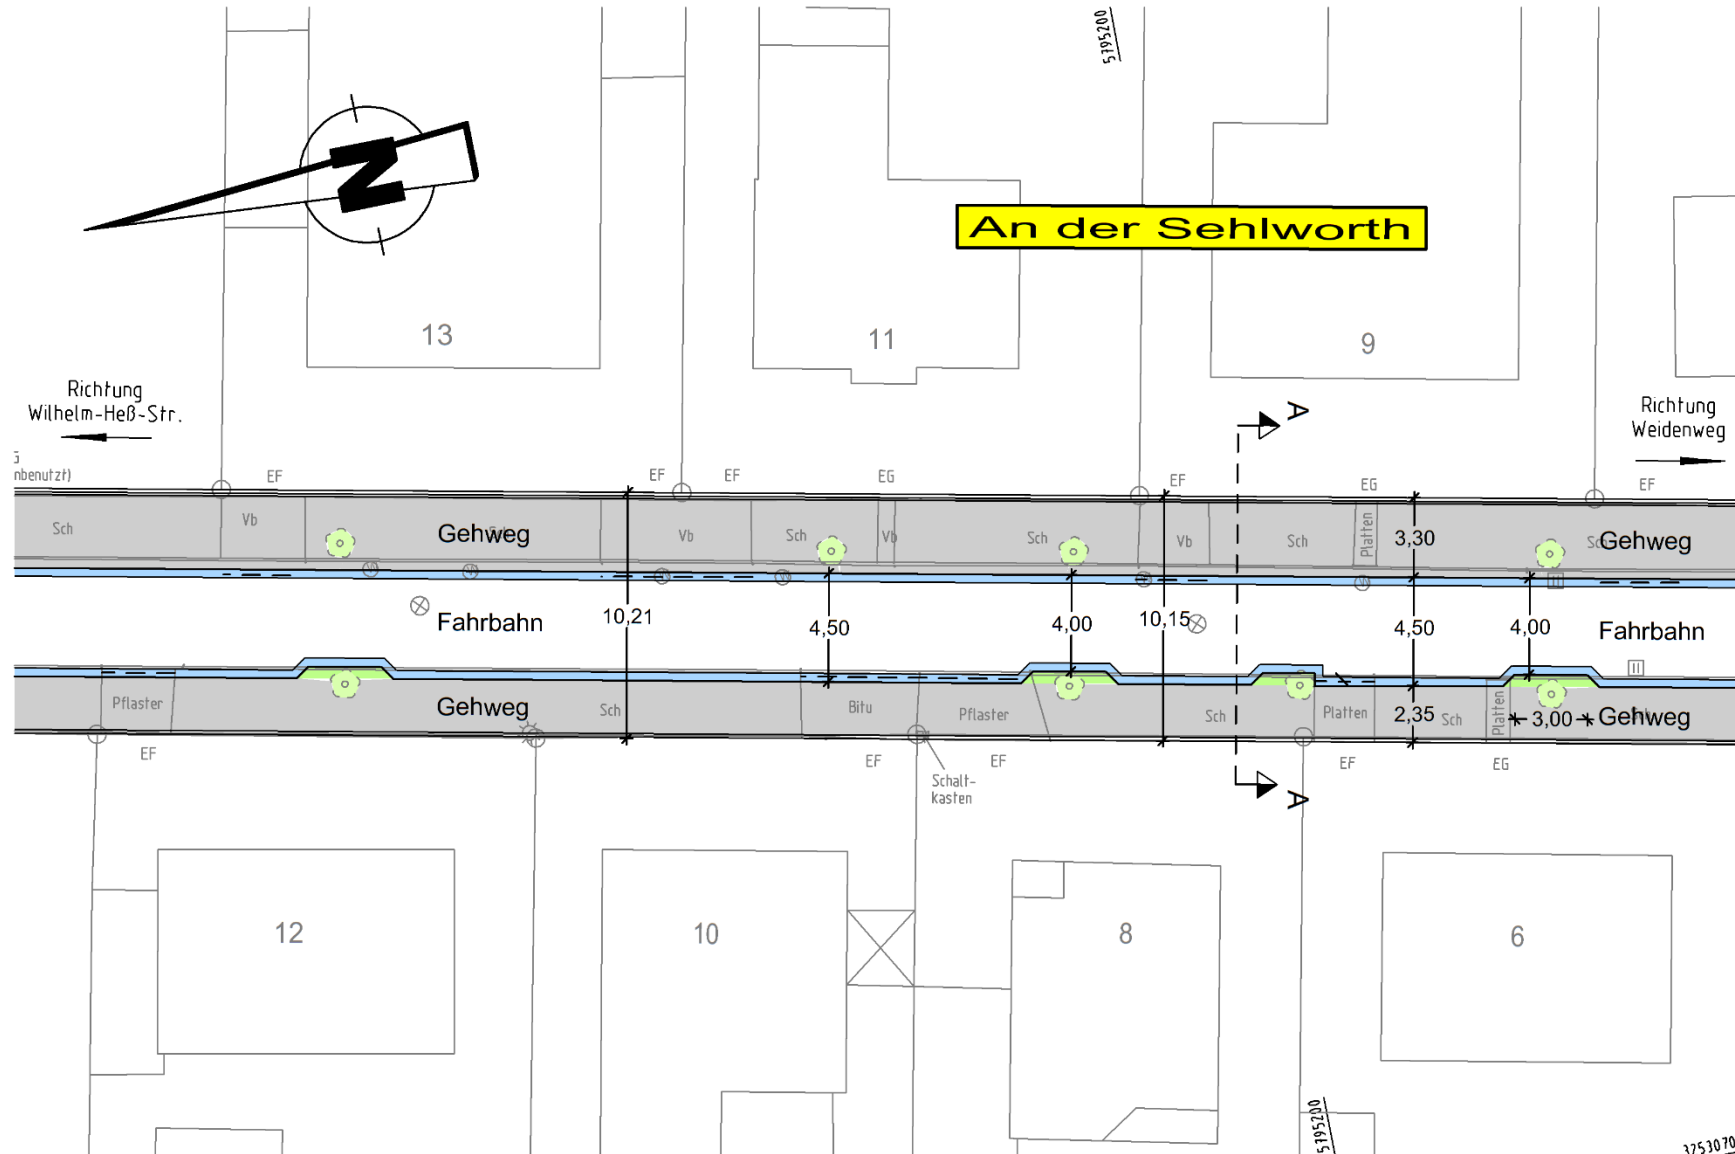

Variante 2

