



Variante 1

G 1,75 m / F 6,50 m / G 1,75 m

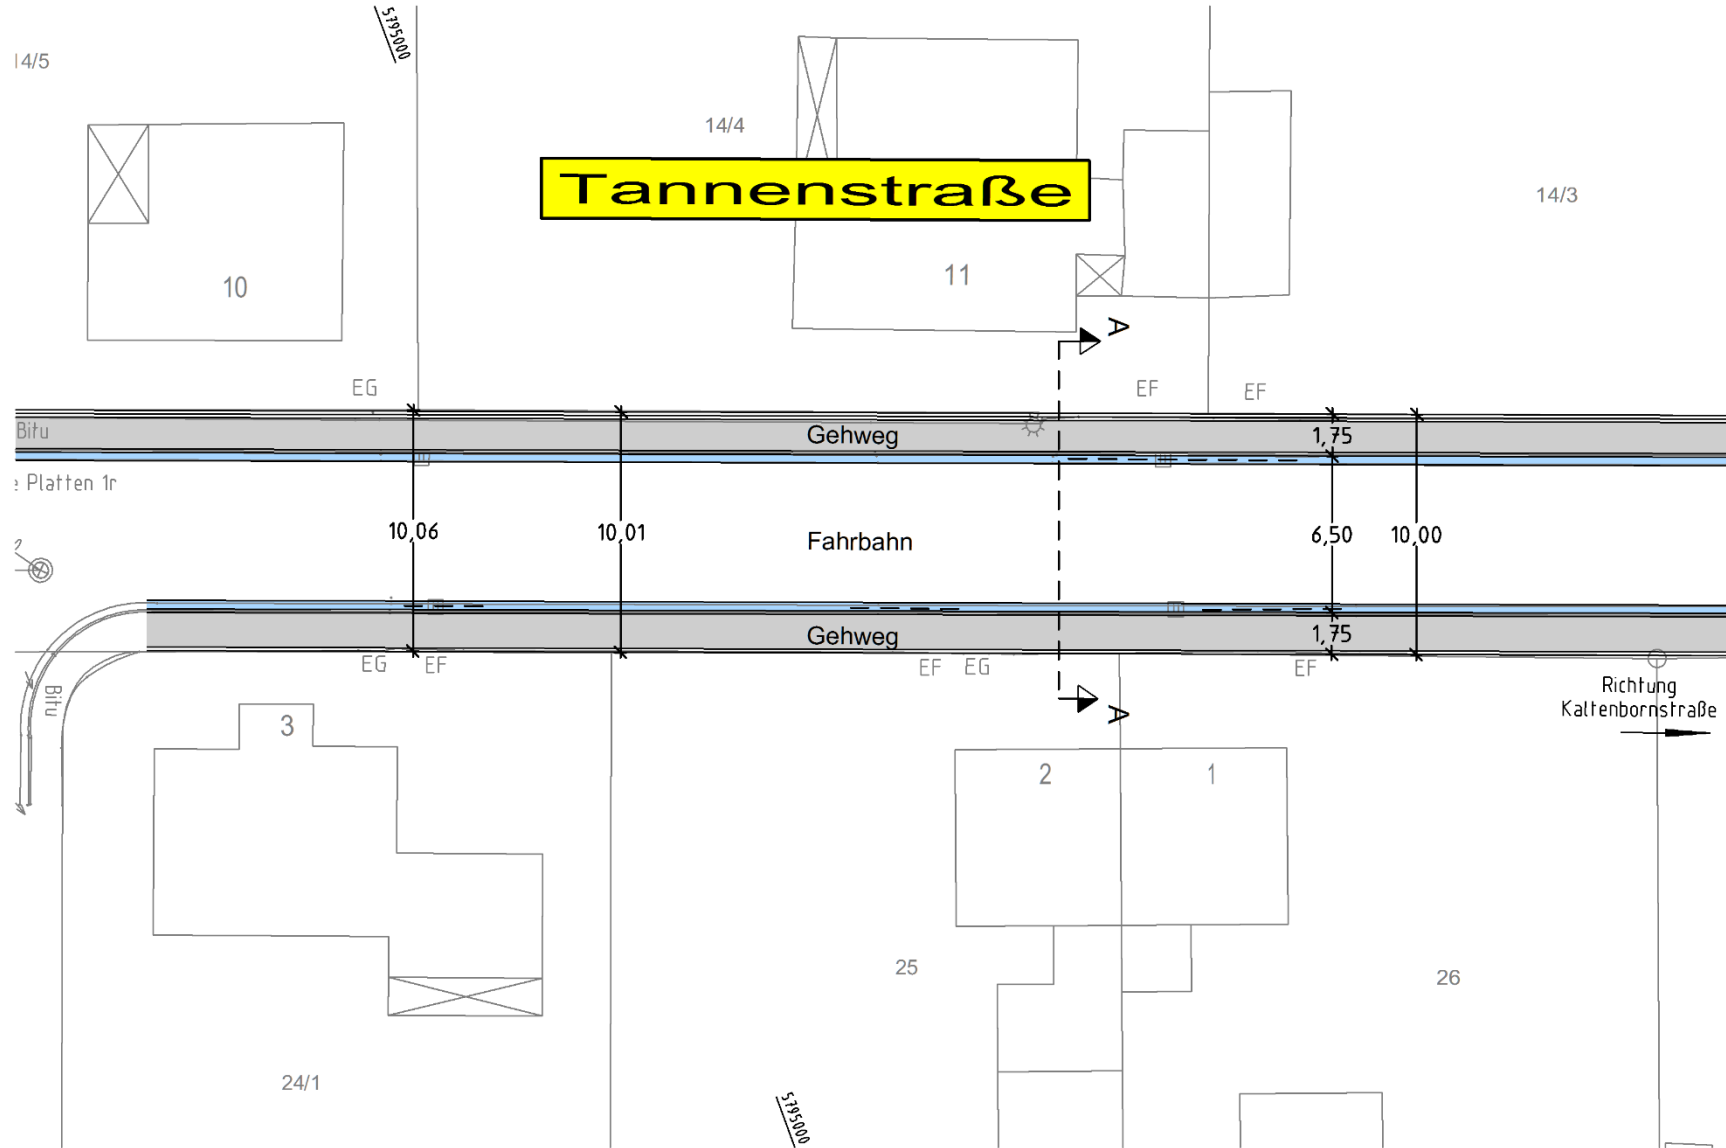


Variante 1

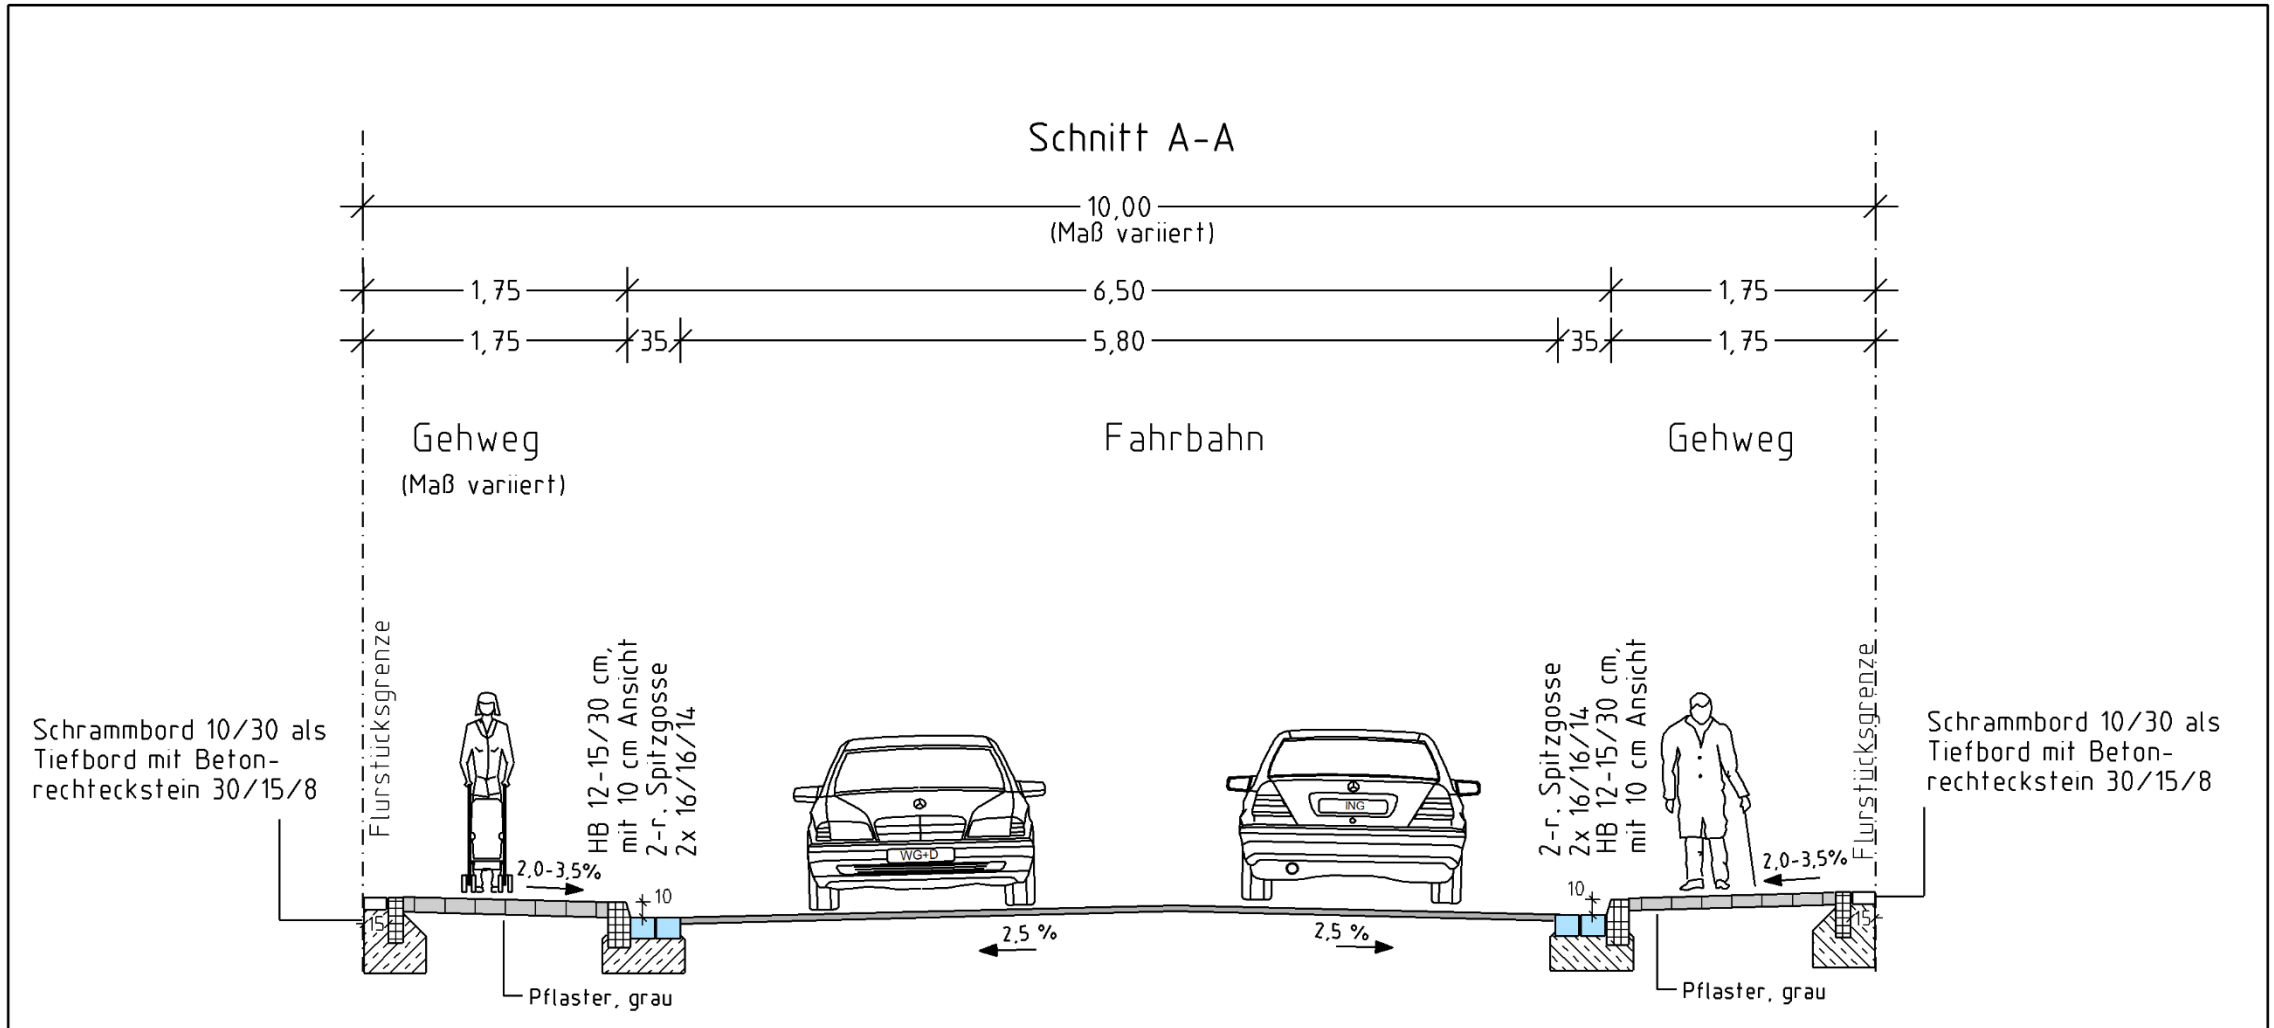

Variante 2

G 2,00 m / F 6,25 m / G 1,75 m

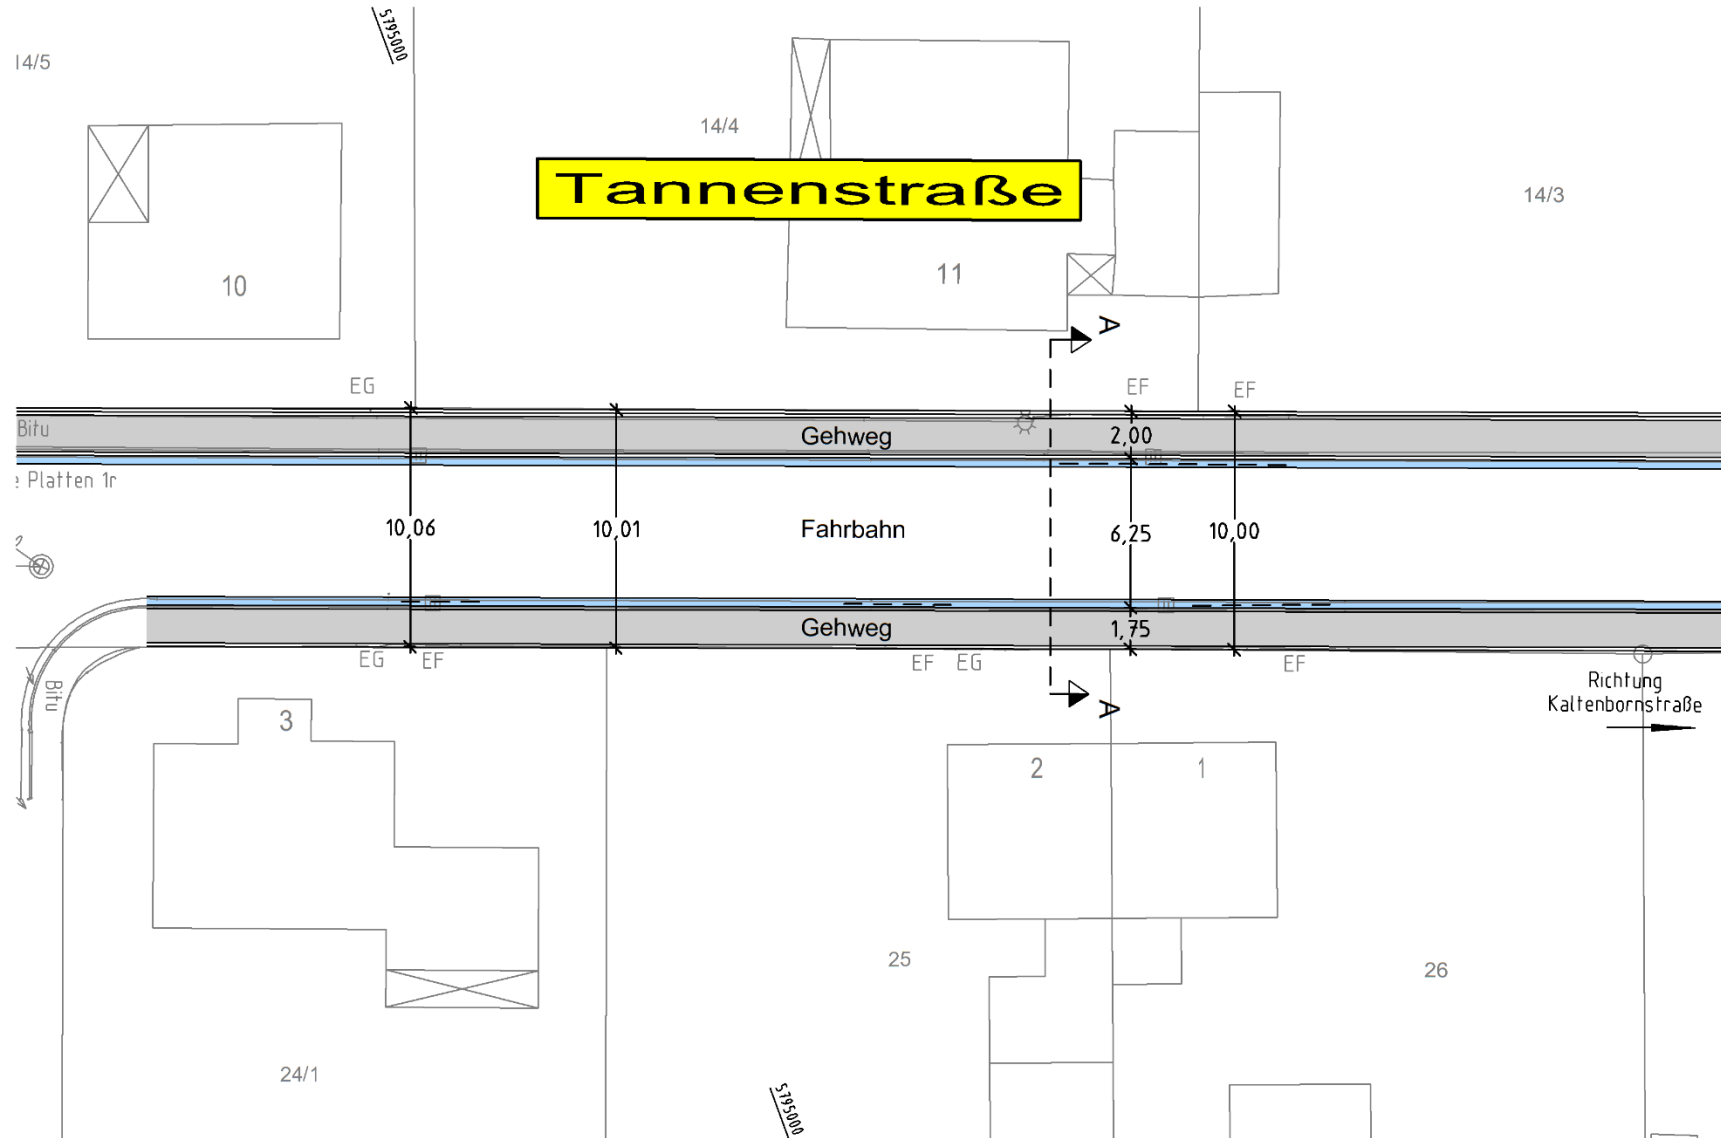

Variante 2

